


MEZZANINE FLOOR

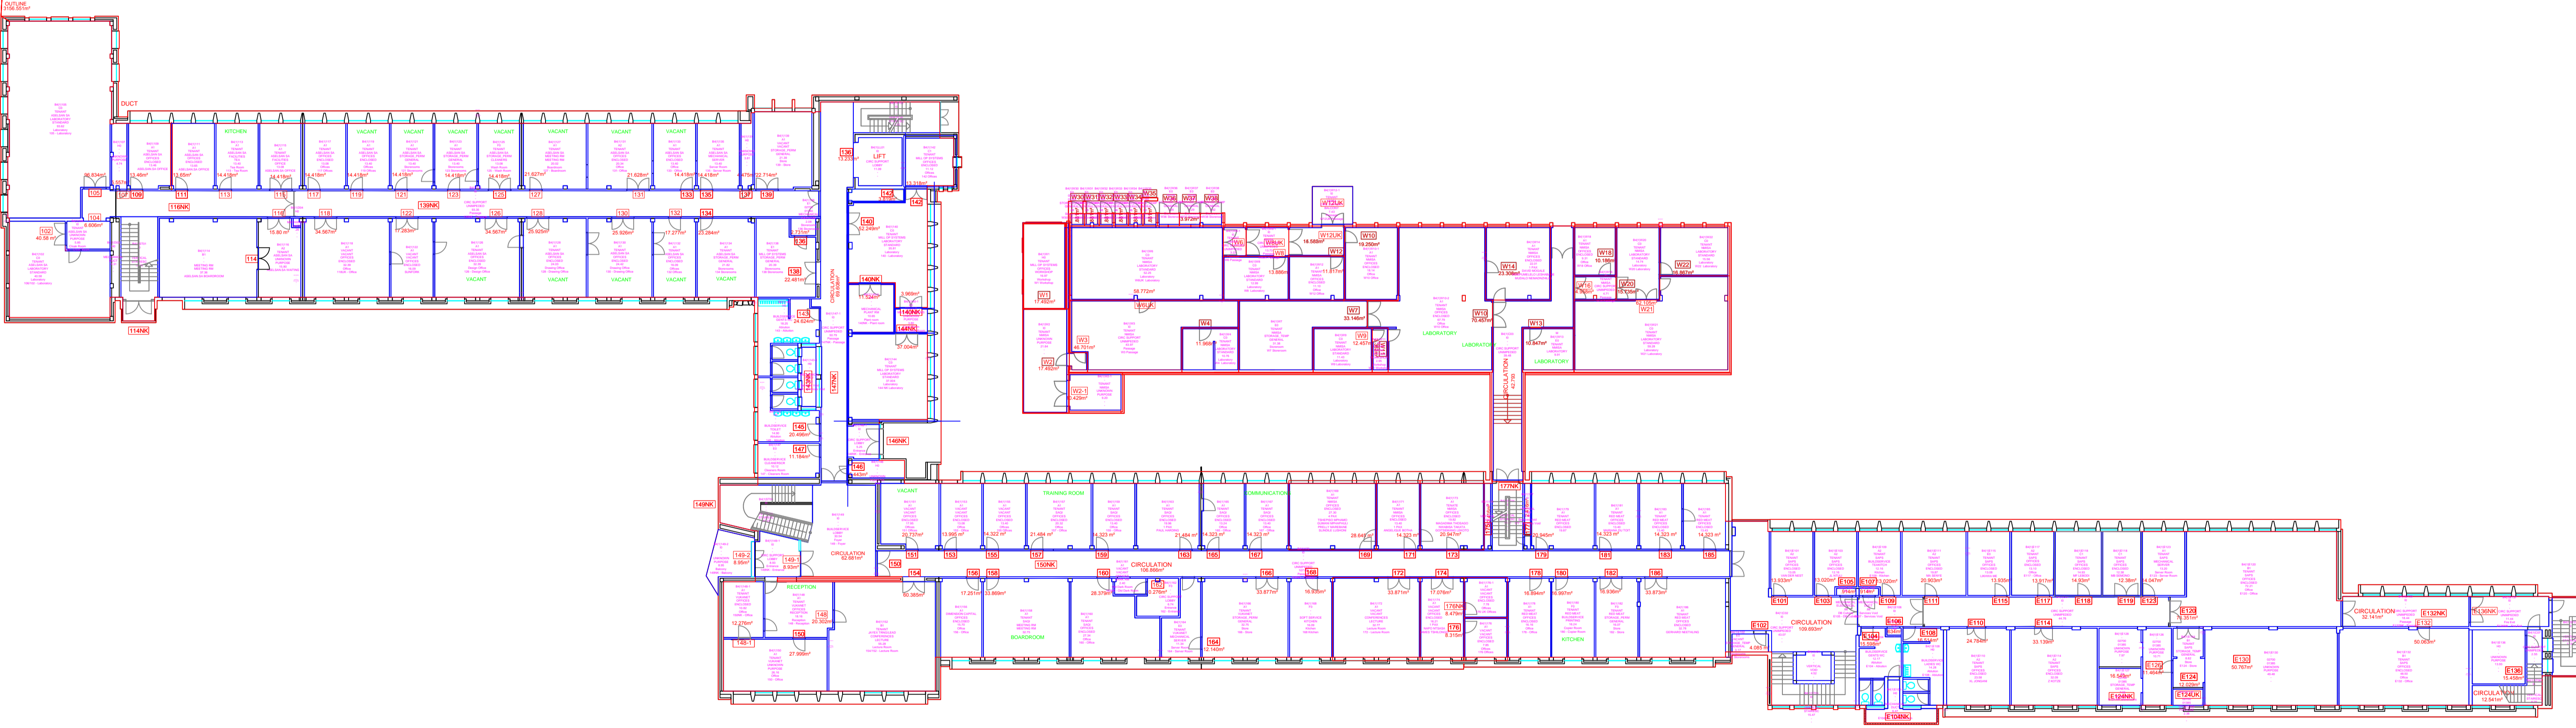

BUILDING 4- FIRST FLOOR PLAN

EXTERNAL OUTLINE#1 3489.01 m² INTERNAL OUTLINE#1 3,109.34 m²