
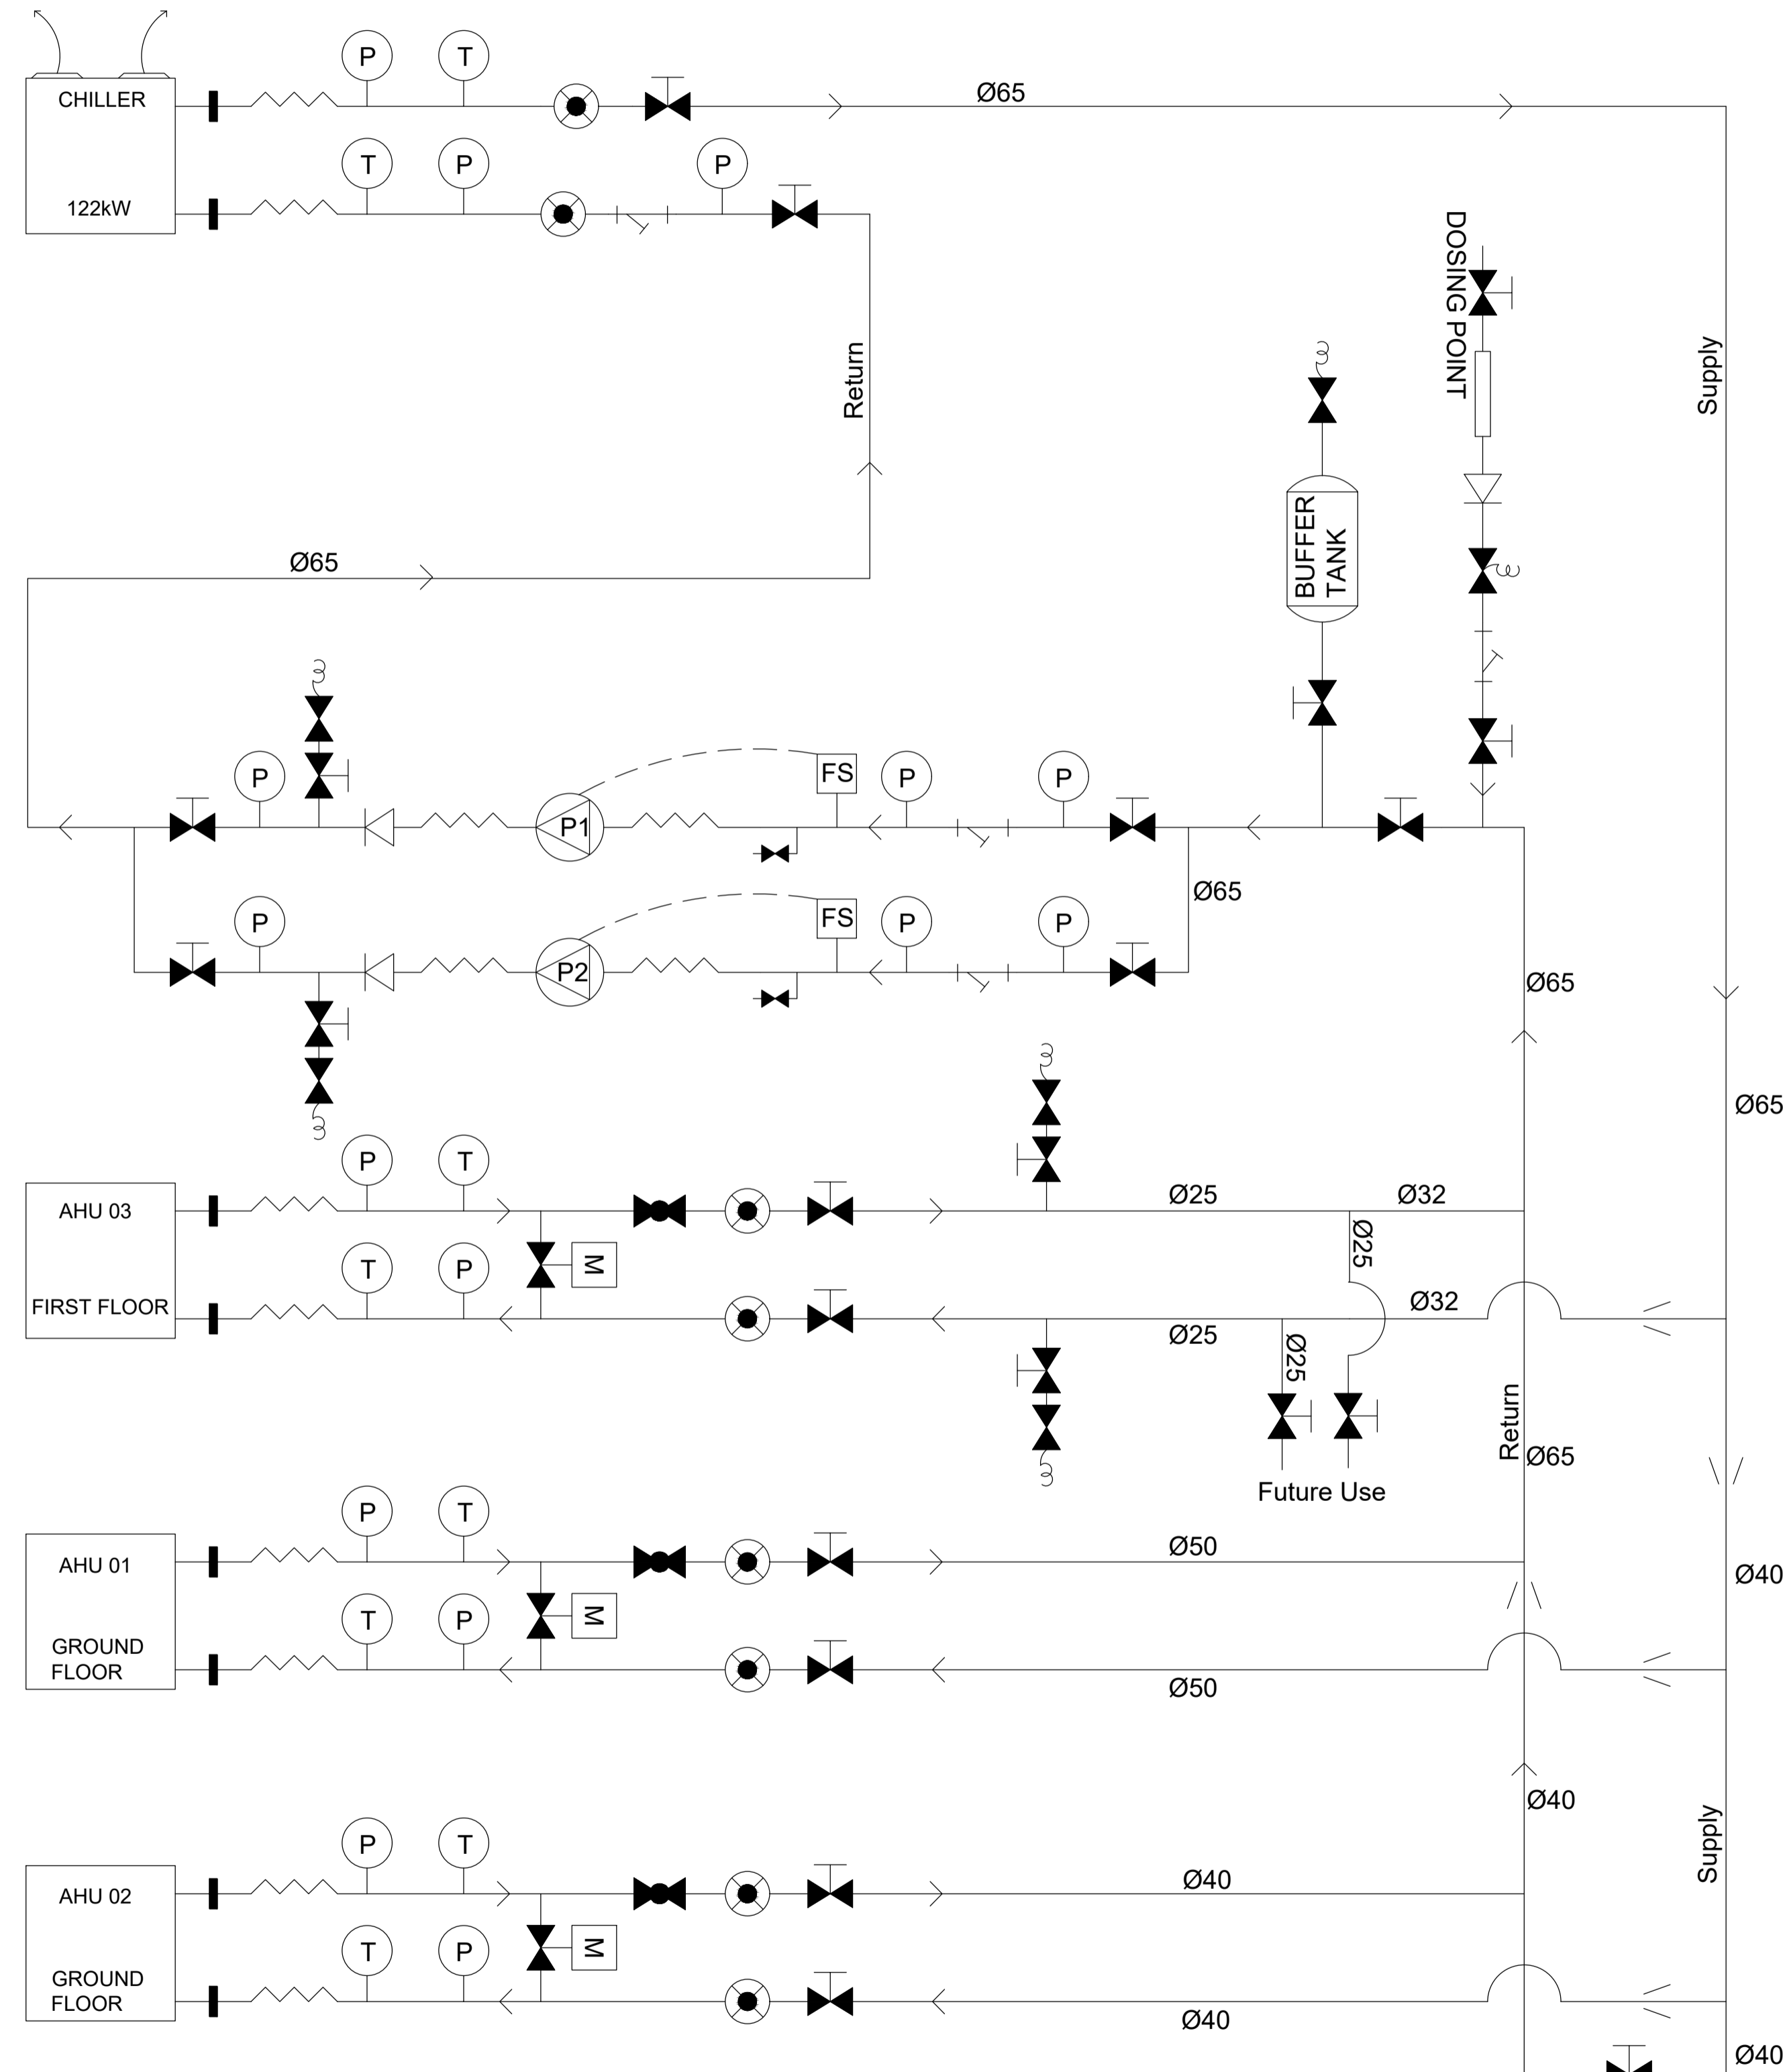


LEGEND	
	FLANGE
	FLEXIBLE COUPLING
	PRESSURE GAUGE
	TEMPERATURE GAUGE
	MOTORIZED VALVE
	PRESSURE REGULATING VALVE
	BALANCING VALVE
	STRAINER
	DUTY PUMP
	STANDBY PUMP
	Ø20 DRAIN POINT
	NON RETURN VALVE
	SHUT OFF VALVE
	BINDER POINT
	FLOW DIRECTION
	AAV - AUTOMATIC AIR VENT
	FLOW SWITCH
	BUFFER TANK 200L

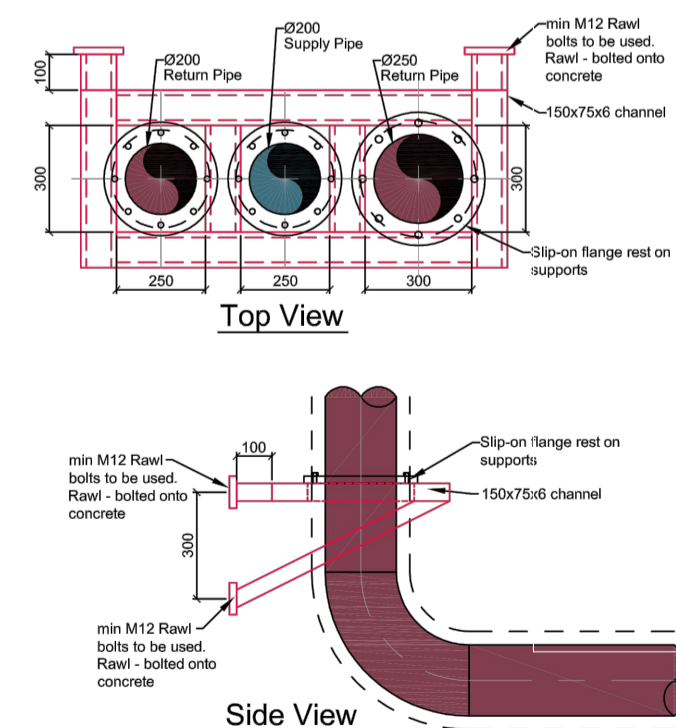

NOTES / LEGEND			
KOPIEREG IS GEVESTIG IN DIE REGERING VAN DIE REPUBLIEK VAN SUID-AFRIKA KRAGTENS DIE WET OP KOPIEREG (WET 98 VAN 1978). COPYRIGHT IS VESTED IN THE GOVERNMENT OF THE REPUBLIC OF SOUTH AFRICA IN TERMS OF THE COPYRIGHT ACT (ACT 98 OF 1978).			
CLIENT FILE NUMBER			
-			
REFERENCE DRAWINGS			
NUMBER	REVISION	DRAWING DESCRIPTION	
APPROVED BY COUNCIL / CLIENT			
CITY ENGINEER / CLIENT		REG. NO.	DATE
AMENDMENTS CODE			
A, B, C, ...	: BEFORE TENDER	I, J, K, ...	: BY CLIENT
0	: TENDER DRAWING	L, M, N, ...	: BY ARCHITECT
1, 2, 3, ...	: AFTER TENDER	O, P, Q, ...	: BY MECHANICAL OR ELECTRICAL
Z	: AS BUILT	R, S, ...	: BY BVI
		: BY OTHER ()	
DATE	INITIAL	NO./CODE	REVISION DESCRIPTION
2021.04.29	D.K	AVD	FOR INFORMATION
OFFICES			
PROVINCE	OFFICE	PHONE	E-MAIL
Free State	Bloemfontein	(051) 447-2137	bfn@bvi.co.za
Western Cape	Worcester	(053) 553-2999	wcc@bvi.co.za
Northern Cape	Upington	(054) 537-6600	up@bvi.co.za
	Springbok	(027) 712-3614	sp@bvi.co.za
KwaZulu Natal	Durban	(031) 268-8382	dn@bvi.co.za
	Empangeni	(035) 702-1790	emp@bvi.co.za
Eastern Cape	Port Elizabeth	(041) 374-4443	pe@bvi.co.za
	Crookwell	(048) 881-3344	cd@bvi.co.za
Western Cape	Cape Town	(021) 418-3035	ct@bvi.co.za
Visit or contact us online at www.bvi.co.za			
bvi		Bloemfontein	
CONSULTING ENGINEERS		FREE STATE	
Civil, Structural & Electrical Engineers, Environmental & Project Management			
Registration no. 19860018007			
CLIENT			
National Metrology Institute of South Africa			
PROJECT			
NMISA CAMPUS PRETORIA			
DRAWING TITLE			
MECHANICAL INSTALLATION HVAC SCHEMATIC			
APPROVED BY BVI			
D. Kapp		201570070	29 April 2021
ENGINEER/TECHNOLOGIST		REG. NO.	DATE
SCALE	N.T.S	DRAWN	N.R
DESIGNED	D. Kapp	CHECKED	R.H
PLAN NUMBER	REVISION NO.	DATE SAVED	
LAYERS USED	343287-750-03	1	29 April 2021